


This drawing is copyright and may not be reproduced without the permission of gcp Chartered Architects Ltd. All drawings to be read in conjunction with the project specification with all works carried out in accordance with the latest British Standards and Codes of practice. Except for the purposes of assessing planning applications, this drawing is not to be scaled, use figured dimensions only. All dimensions are to be checked on site and any discrepancies between this drawing and other information given elsewhere must be reported to gcp Chartered Architects before work proceeds.

Notes:

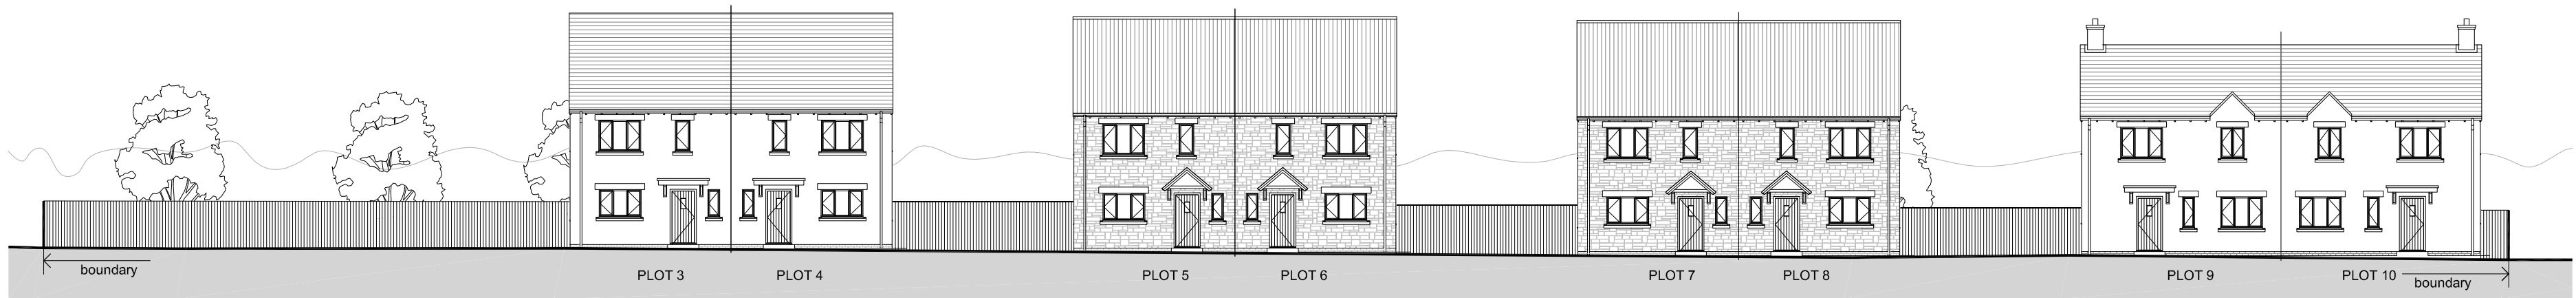


Proposed site section A-A



Proposed site section B-B




Proposed site section C-C

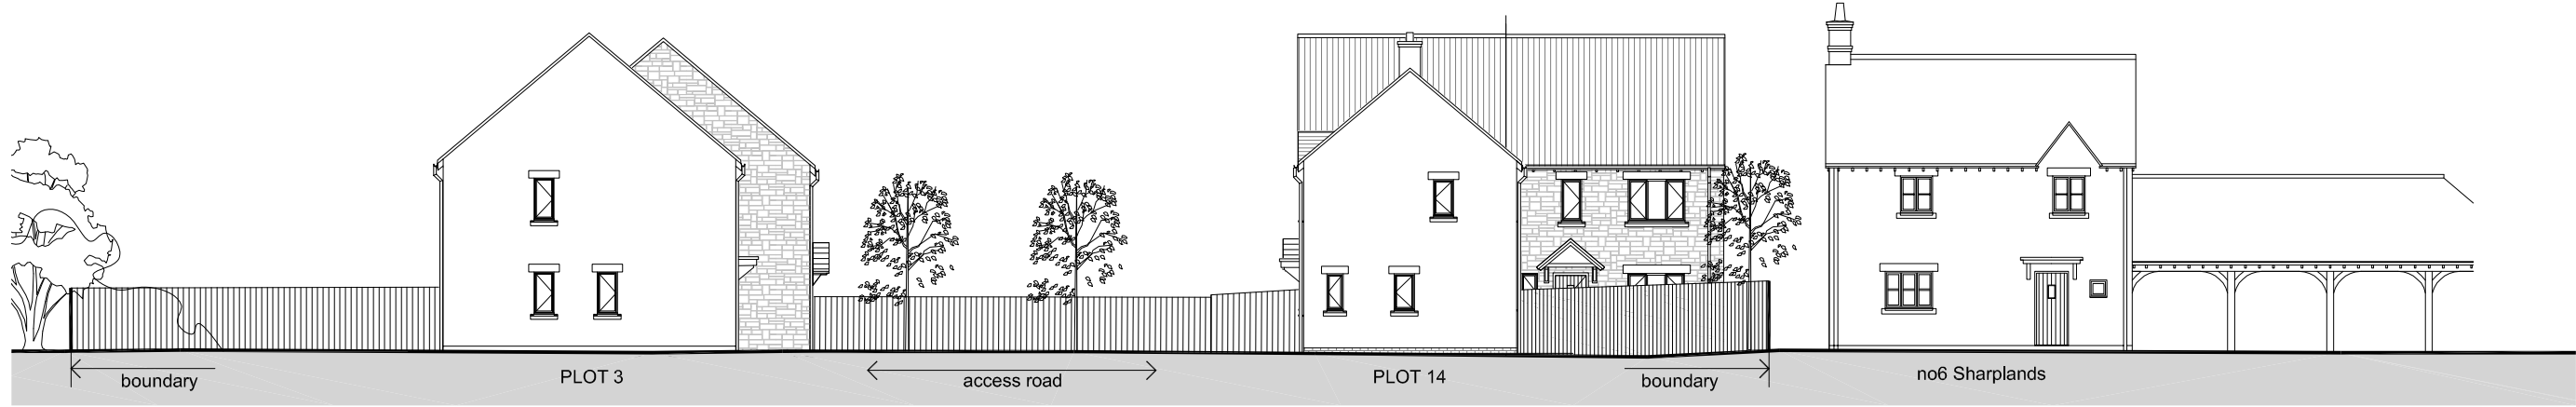

Proposed site section D-D



Proposed site section E-E

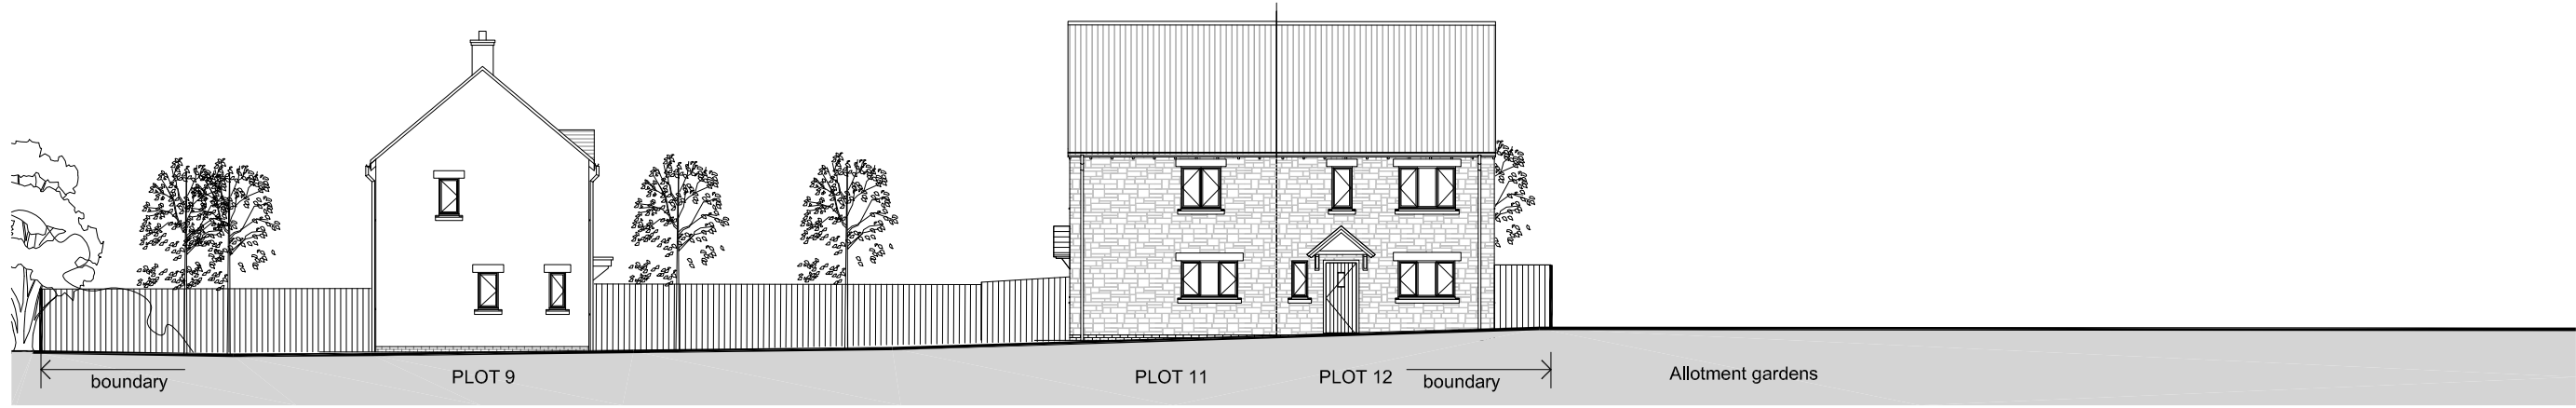


Proposed site section F-F

FINISHES LEGEND:

- Reconstituted stone walling
Colour - Limestone Buff.
- Render
Colour - White.
- Mini Stonewold concrete slate
Colour - Slate Grey
- Concrete Norfolk pantile
Colour - Farmhouse Red

KEY PLAN (footprint detail indicative only)

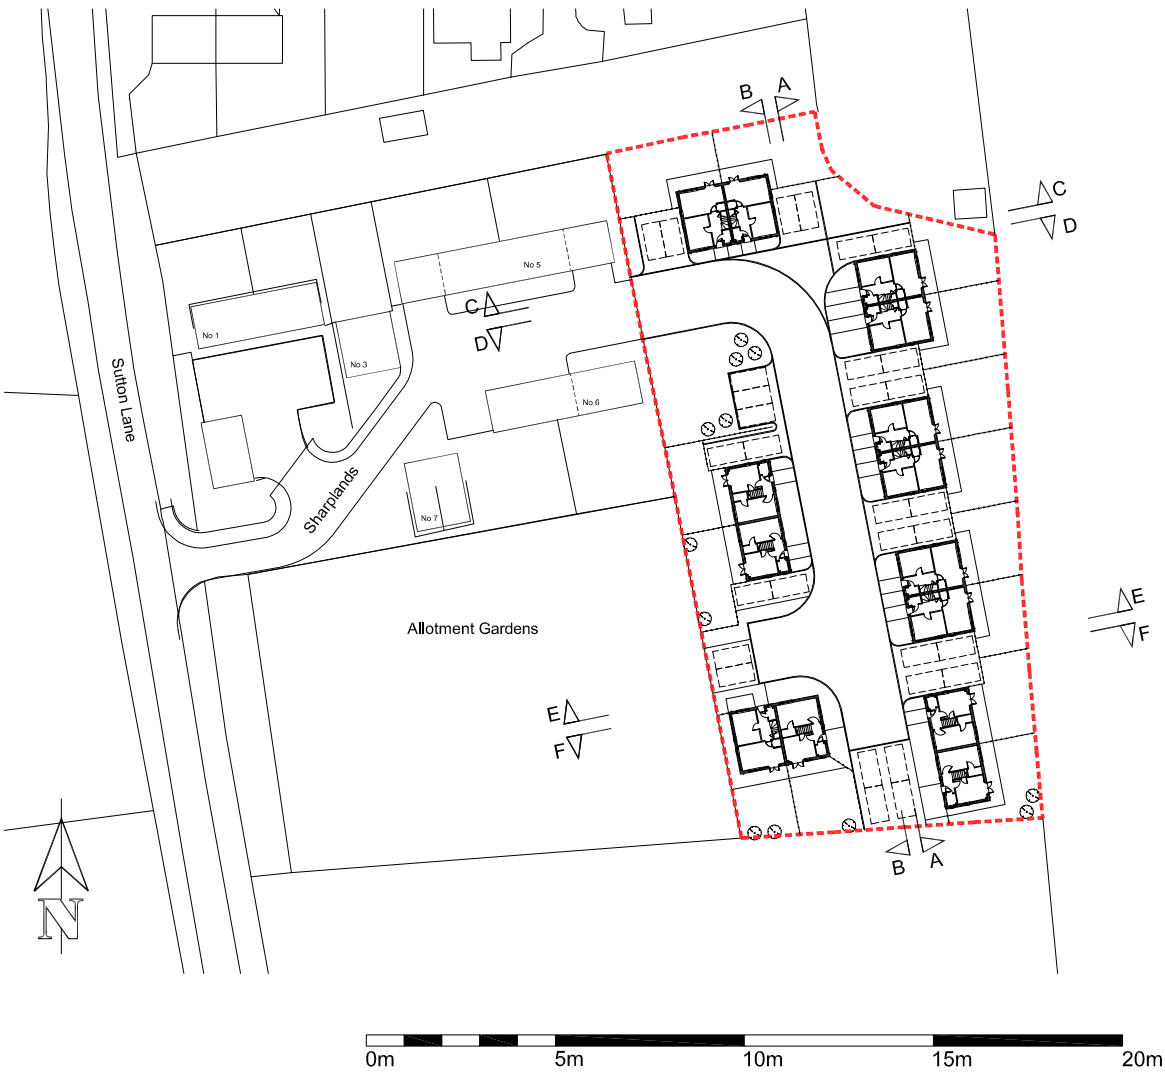

Dr2	Updated inline with site plan	st	08.09.2016
Dr1	Final Issue	st	17.08.2016
Revision	Description	Rev By	Date
gcp Chartered Architects architecture project management sustainable design Suite 10, Crown 2 Crown Office Park Crown Way Worlebury Bristol BS30 8FJ t: 0117 9670286 m: 0117 9670286 www.gcparch.co.uk			
Project Title: SUTTON LANE, SUTTON BENDER			
Drawing Title: PROPOSED SITE SECTIONS / ELEVATIONS			
Drawn By:	ST	Date:	AUG 2016
Checked By:	JB	Scale:	1:200 @ A1
Drawing No:	16036/ 07	Rev:	Pr2
Status:	PRELIMINARY		