

This drawing is copyright and may not be reproduced without the permission of **gcp** Chartered Architects Ltd • All drawings to be read in conjunction with the project specification with all works carried out in accordance with the latest British Standards and Codes of practice • Except for the purposes of assessing planning applications; this drawing is not to be scaled, use figured dimensions only • All dimensions are to be checked on site and any discrepancies between this drawing and other information given elsewhere must be reported to **gcp** Chartered Architects before work proceeds.

original sheet size **A3**

House Type C2 - 82.2 sqm

MATERIALS:

- Walls:
Reconstituted stone walling.
(eg Bradstone Rough Dressed, or similar)
- Limestone Buff
or
Render
(eg K-Rend, or similar)
- Polar White
- Windows and French Doors:
Painted double glazed timber casement windows.
- Heritage Green
- Front Doors:
GRP composite doors, timber effect cottage door.
- Dark Grey
- Window detailing:
Reconstituted stone heads and cills.
- Bathstone Shade
- Roof:
Mini Stonewold concrete slate.
- Slate Grey
or
Concrete Norfolk Pantile
- Farmhouse Red
- Roof detailing:
Wet verges.
Painted timber fascia, exposed rafter feet and barge board.
- Heritage Green
- Rainwater goods:
uPVC gutters and downpipes.
- Black
- Chimney:
GRP chimney with rendered finish and brick detail.

1	First Issue	jb	09.09.16
Rev	Description	Rev By	Date

gcp Chartered Architects

architecture project management sustainable design

Suite 10, Corum 2
Corum Office Park
Crown Way
Warmley
Bristol BS30 8FJ
t: 0117 967 6286

mail@gcparch.co.uk
www.gcparch.co.uk




Project Title:
Sutton Lane, Sutton Benger

Drawing Title:
House Type C2 - 2B 4P
Typical rear elevation

Drawn By: st **Date:** 08/05/16
Checked By: jb **Scale:** As indicated@A3

Drawing No: 16036 / 27 **Rev:** 1

Status: **PRELIMINARY**

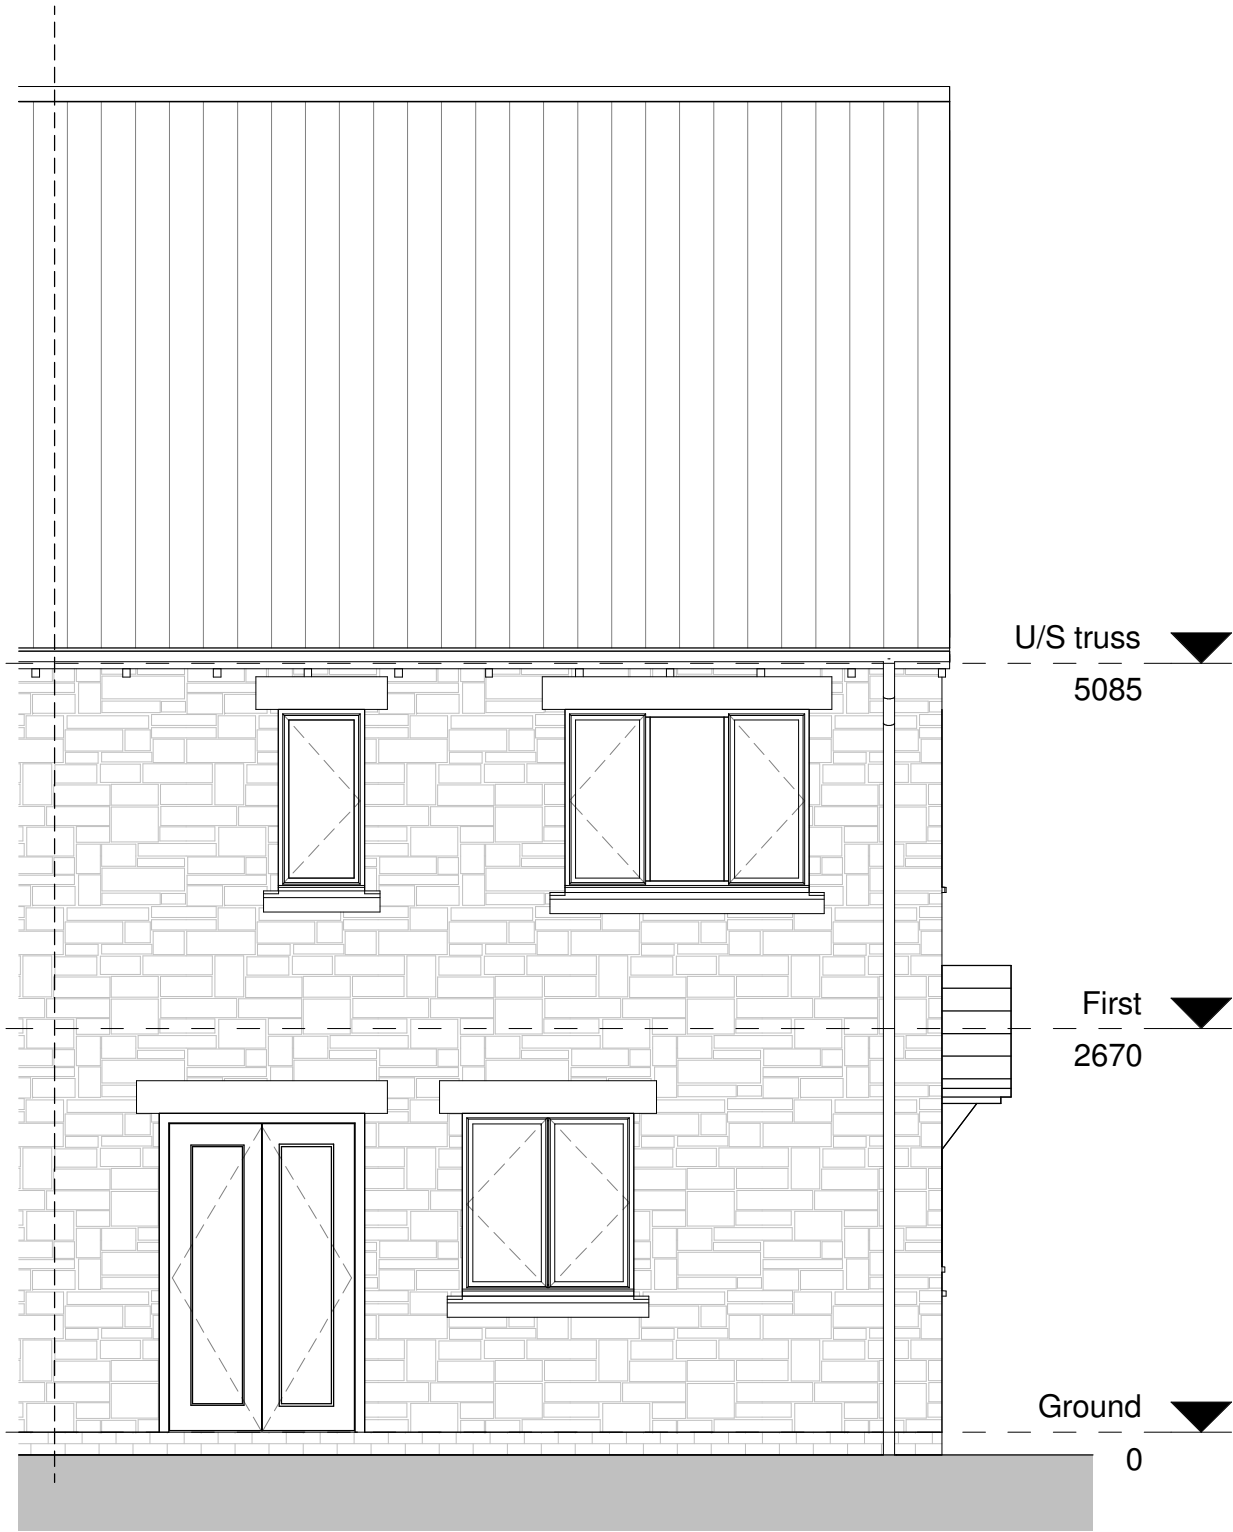

Rear Elevation
1 : 50