


DO NOT SCALE

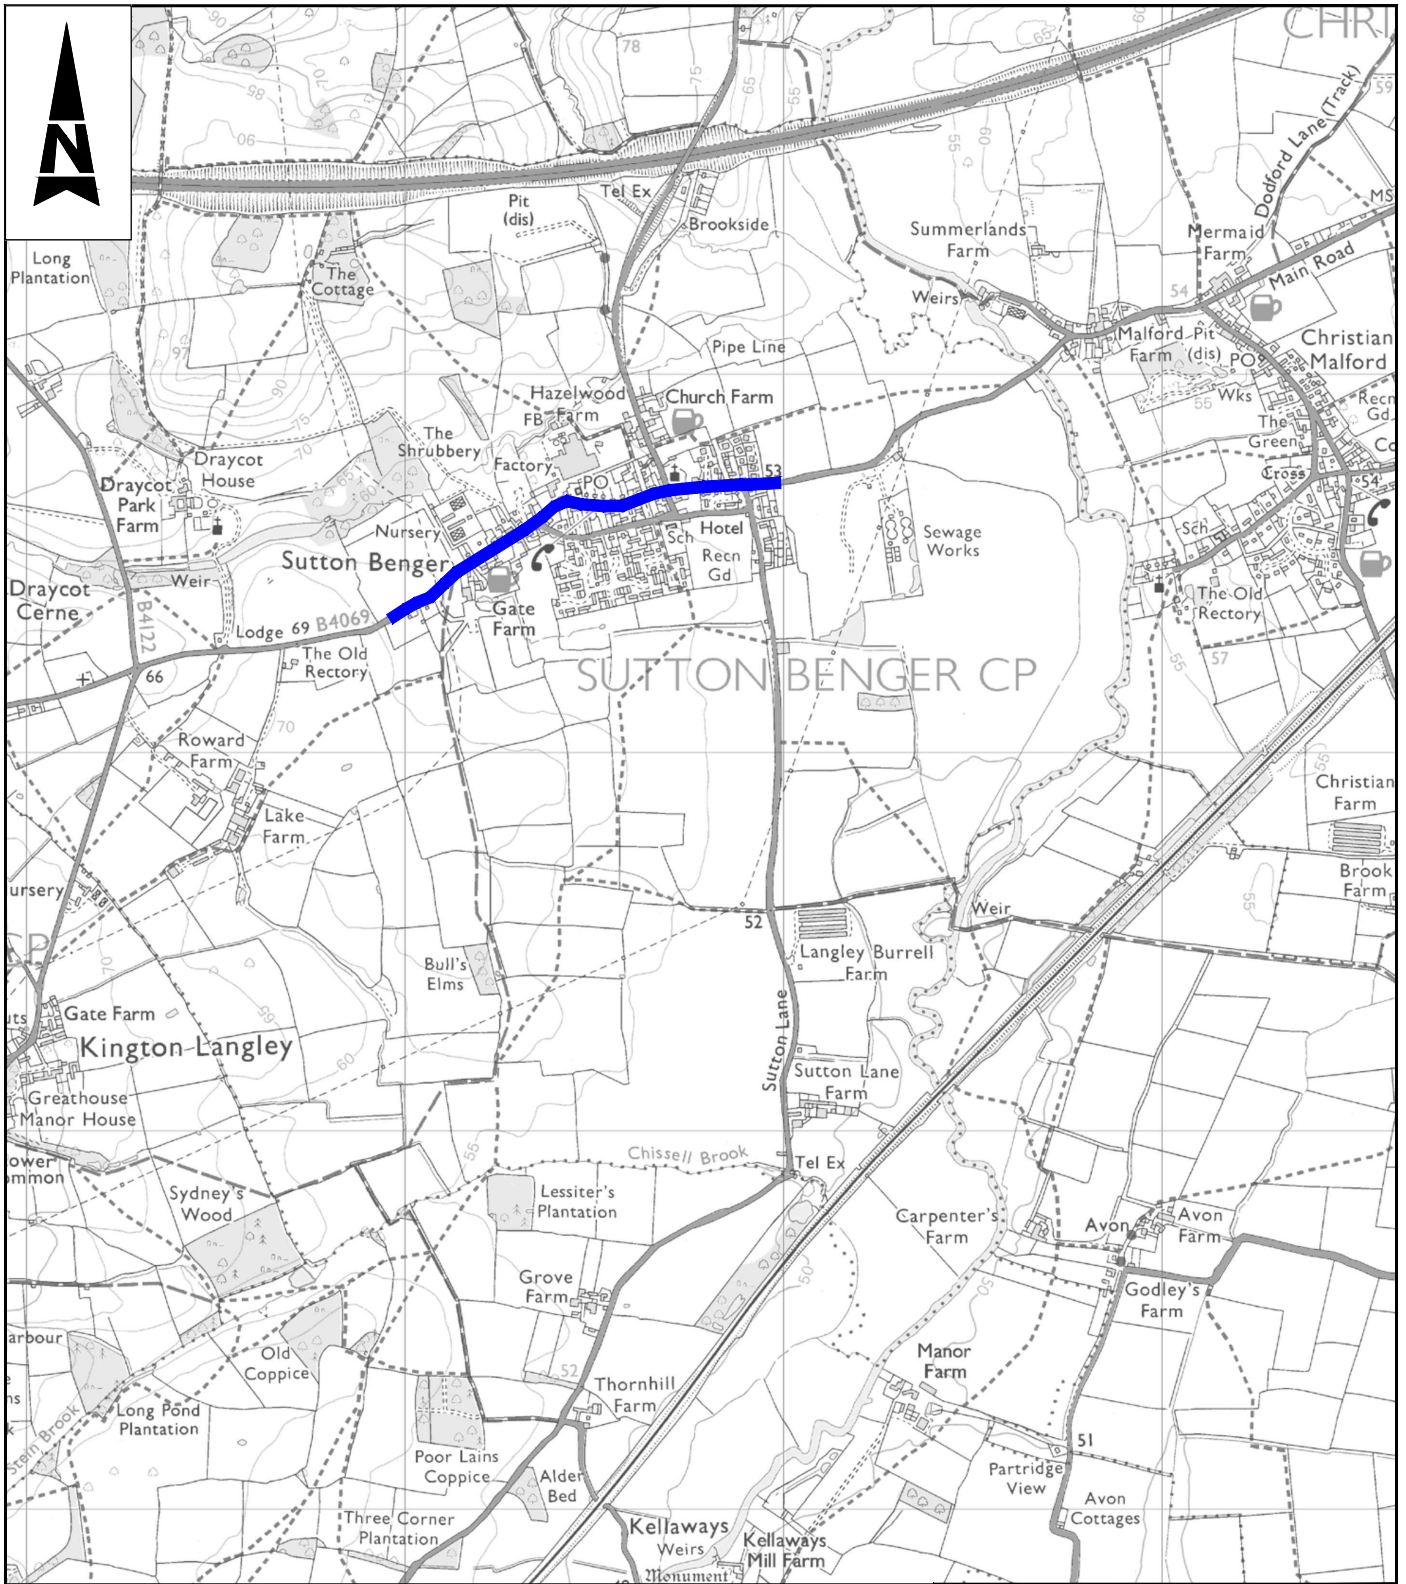

WC Brief No: TBC
 Client Finance Code: 63 23 28
 Works Order No: TAR3/TBC
 USRN : 28602132
 OS Grid Ref: 393987, 178367 to 394997, 178710
 Postal Area: SN15
 Philips Street Atlas: Page 57 C2-D2
 Road Speed Limit: 30mph

THIS MAP IS REPRODUCED FROM ORDNANCE SURVEY MATERIAL WITH THE PERMISSION OF ORDNANCE SURVEY ON BEHALF OF THE CONTROLLER OF HER MAJESTY'S STATIONERY OFFICE. © CROWN COPYRIGHT. UNAUTHORISED REPRODUCTION INFRINGES CROWN COPYRIGHT AND MAY LEAD TO PROSECUTION OR CIVIL PROCEEDINGS. 100049050, 2014

- Notes**
- Limits of work are approximate and are to be agreed on site with the Engineer or Site Representative.
- Key**
- █ Scheme Location

SAFETY, HEALTH AND ENVIRONMENTAL INFORMATION				
IN ADDITION TO THE HAZARDS/RISKS NORMALLY ASSOCIATED WITH THE TYPES OF WORK DETAILED ON THIS DRAWING, NOTE THE FOLLOWING SIGNIFICANT RESIDUAL RISKS				
CONSTRUCTION				
Overhead Cables				
MAINTENANCE/CLEANING				
NONE				
USE				
NONE				
DECOMMISSIONING/DEMOLITION				
NONE				
C1	First Issue	GSC	31/03/17	WJ SPP
Rev	Description	By	Date	Chk'd Auth

Atkins Limited
 Consulting Engineers,
 County Gate, County Way
 Trowbridge, Wiltshire
 BA14 7FJ
 Tel: 01225 730360
 www.atkinsglobal.com

Client
 Wiltshire Council
 Where everybody matters

Project
 Surface Treatments 2017/2018
 Surface Only Schemes

Title
 SO 0184
 B4069 High Street, Sutton Benger
 Location Plan

Sheet Size	Original Scale	Designed/Drawn	Checked	Authorised
A4	1:2500	GSC	WJ	SPP
Status	Drawing Number	Date	Date	Date
S2	WHCC_HM-ATK-HGN-1718-S00184-DR-D-0001	1/03/17	31/03/17	31/03/17