





Enter a title here

Enter any subtitle here

Enter any notes about the print here

**WATER MAINS** Public Private

Public Raw Water Abandoned

Valve X Hydrant PRV Meter

**SEWERS** Public - Section 104 - Private

Foul Combined Surface

Abandoned sewers

**OTHER WESSEX PIPES**

Rising Mains

Effluent Disposal Main

Overflow

**NON-WESSEX PIPES**

Private Rising Mains

Culverted Water Course

Highway Drain

Information in this plan is provided for identification purposes only. No warranty as to accuracy is given or implied. The precise route of pipe work may not exactly match that shown. Wessex Water does not accept liability for inaccuracies.

Sewers and lateral drains adopted by Wessex Water under the Water Industry (Schemes for Adoption of Private Sewers) Regulations 2011 are to be plated over time and may not yet be shown.

In carrying out any works, you accept liability for the cost of any repairs to Wessex Water apparatus damaged as a result of your works. You are advised to commence excavations using hand tools only. Mechanical digging equipment should not be used until pipe work has been precisely located.


If you are considering any form of building works and pipe work is shown within the boundary of your property or a property to be purchased (or very close by) a surveyor should plot its exact position prior to commencing works or purchase. Building over or near Wessex Water's apparatus is not normally permitted.

Printed on: 01/11/2018 16:46

Centre: 394727.05, 178617.69

Scale = 1:2500

Metres 50 100

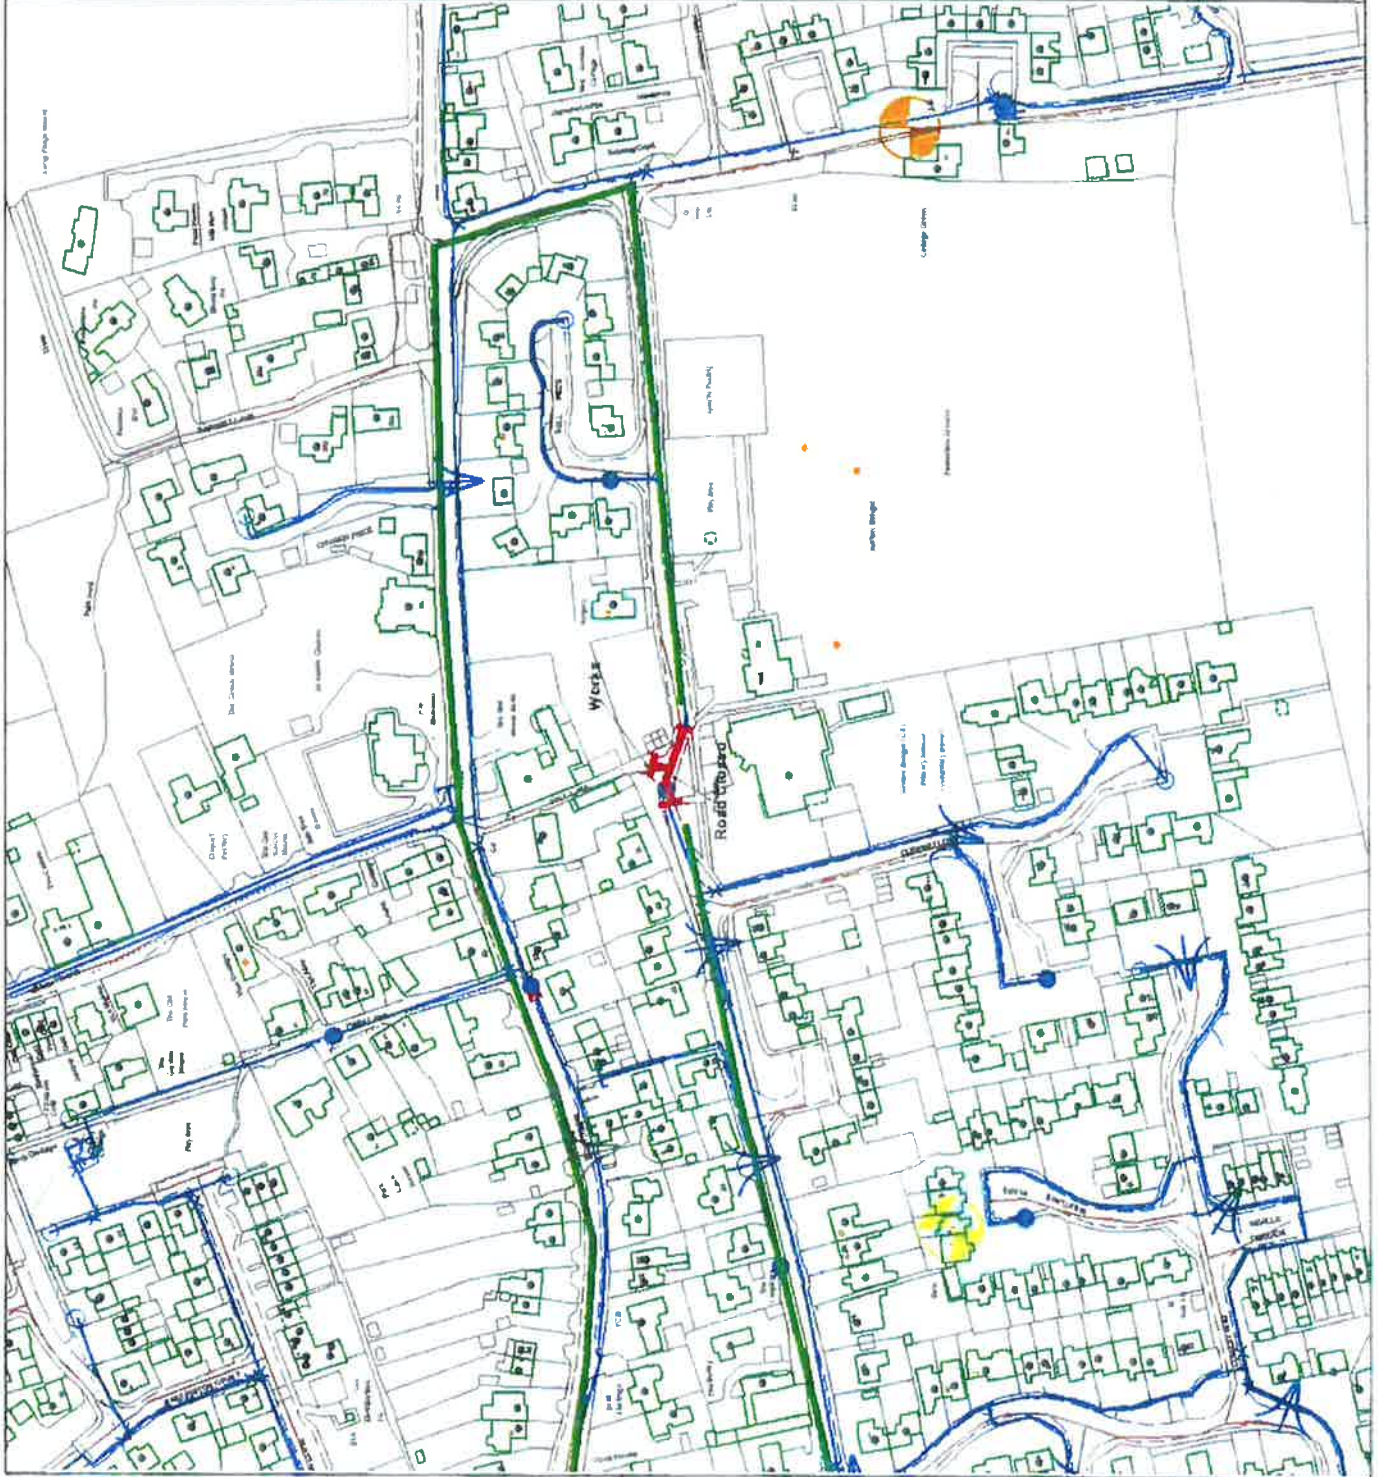



Enter a title here

Enter any subtitle here

Enter any notes about the print here

- |                           |                                       |                |
|---------------------------|---------------------------------------|----------------|
| <b>WATER MAINS</b>        | <b>Public</b>                         | <b>Private</b> |
| Raw Water                 | Public                                | Private        |
| Abandoned                 | Public                                | Private        |
| Valve                     | Hydrant                               | PRV            |
| Meter                     | Meter                                 | Meter          |
| <b>SEWERS</b>             | <b>Public - Section 104 - Private</b> |                |
| Foul                      | Foul                                  |                |
| Combined                  | Combined                              |                |
| Surface                   | Surface                               |                |
| Abandoned sewers          | Abandoned sewers                      |                |
| <b>OTHER WESSEX PIPES</b> | <b>OTHER WESSEX PIPES</b>             |                |
| Rising Mains              | Rising Mains                          |                |
| Effluent Disposal Main    | Effluent Disposal Main                |                |
| Overflow                  | Overflow                              |                |
| <b>NON-WESSEX PIPES</b>   | <b>NON-WESSEX PIPES</b>               |                |
| Private Rising Mains      | Private Rising Mains                  |                |
| Culverted Water Course    | Culverted Water Course                |                |
| Highway Drain             | Highway Drain                         |                |

Information in this plan is provided for identification purposes only. No warranty as to accuracy is given or implied. The precise route of pipe work may not exactly match that shown. Wessex Water does not accept liability for inaccuracies.

Sewers and lateral drains adopted by Wessex Water under the Water Industry (Schemes for Adoption of Private Sewers) Regulations 2011 are to be plotted over time and may not yet be shown.

If you are carrying out any works, you accept liability for the cost of any repairs to Wessex Water apparatus damaged as a result of your works. You are advised to commence excavations using hand tools only. Mechanical digging equipment should not be used until pipe work has been precisely located.

If you are considering any form of building works and pipe work is shown within the boundary of your property or a property to be purchased (or very close by) a surveyor should plot its exact position prior to commencing works or purchase. Building over or near Wessex Water's apparatus is not normally permitted.

Printed on: 01/11/2018 16:50

Centre: 394474.54, 178606.78

Scale = 1:2500

Metres 50 100

